
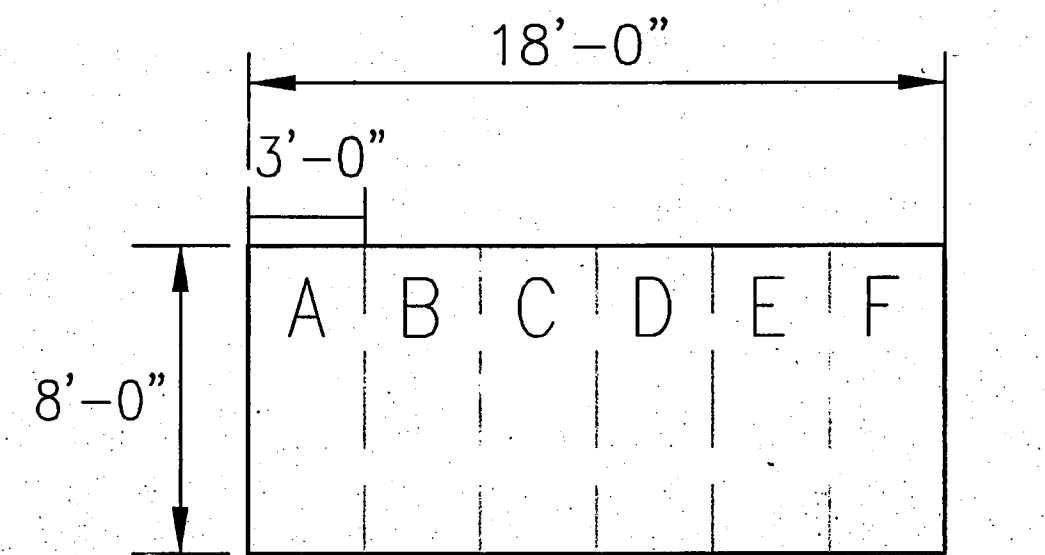


SCALE: 1" = 10'

SHEET 1 OF 2 SHEETS

# EL REPOSO ADDITION

INGLEWOOD PARK CEMETERY ASSOCIATION  
 INGLEWOOD, CALIFORNIA  
 BEING A SUBDIVISION OF A PORTION LOT 1, TRACT NO.  
 7795, AS PER MAP RECORDED IN BOOK 88, PAGE 51,  
 RECORDS OF LOS ANGELES COUNTY.

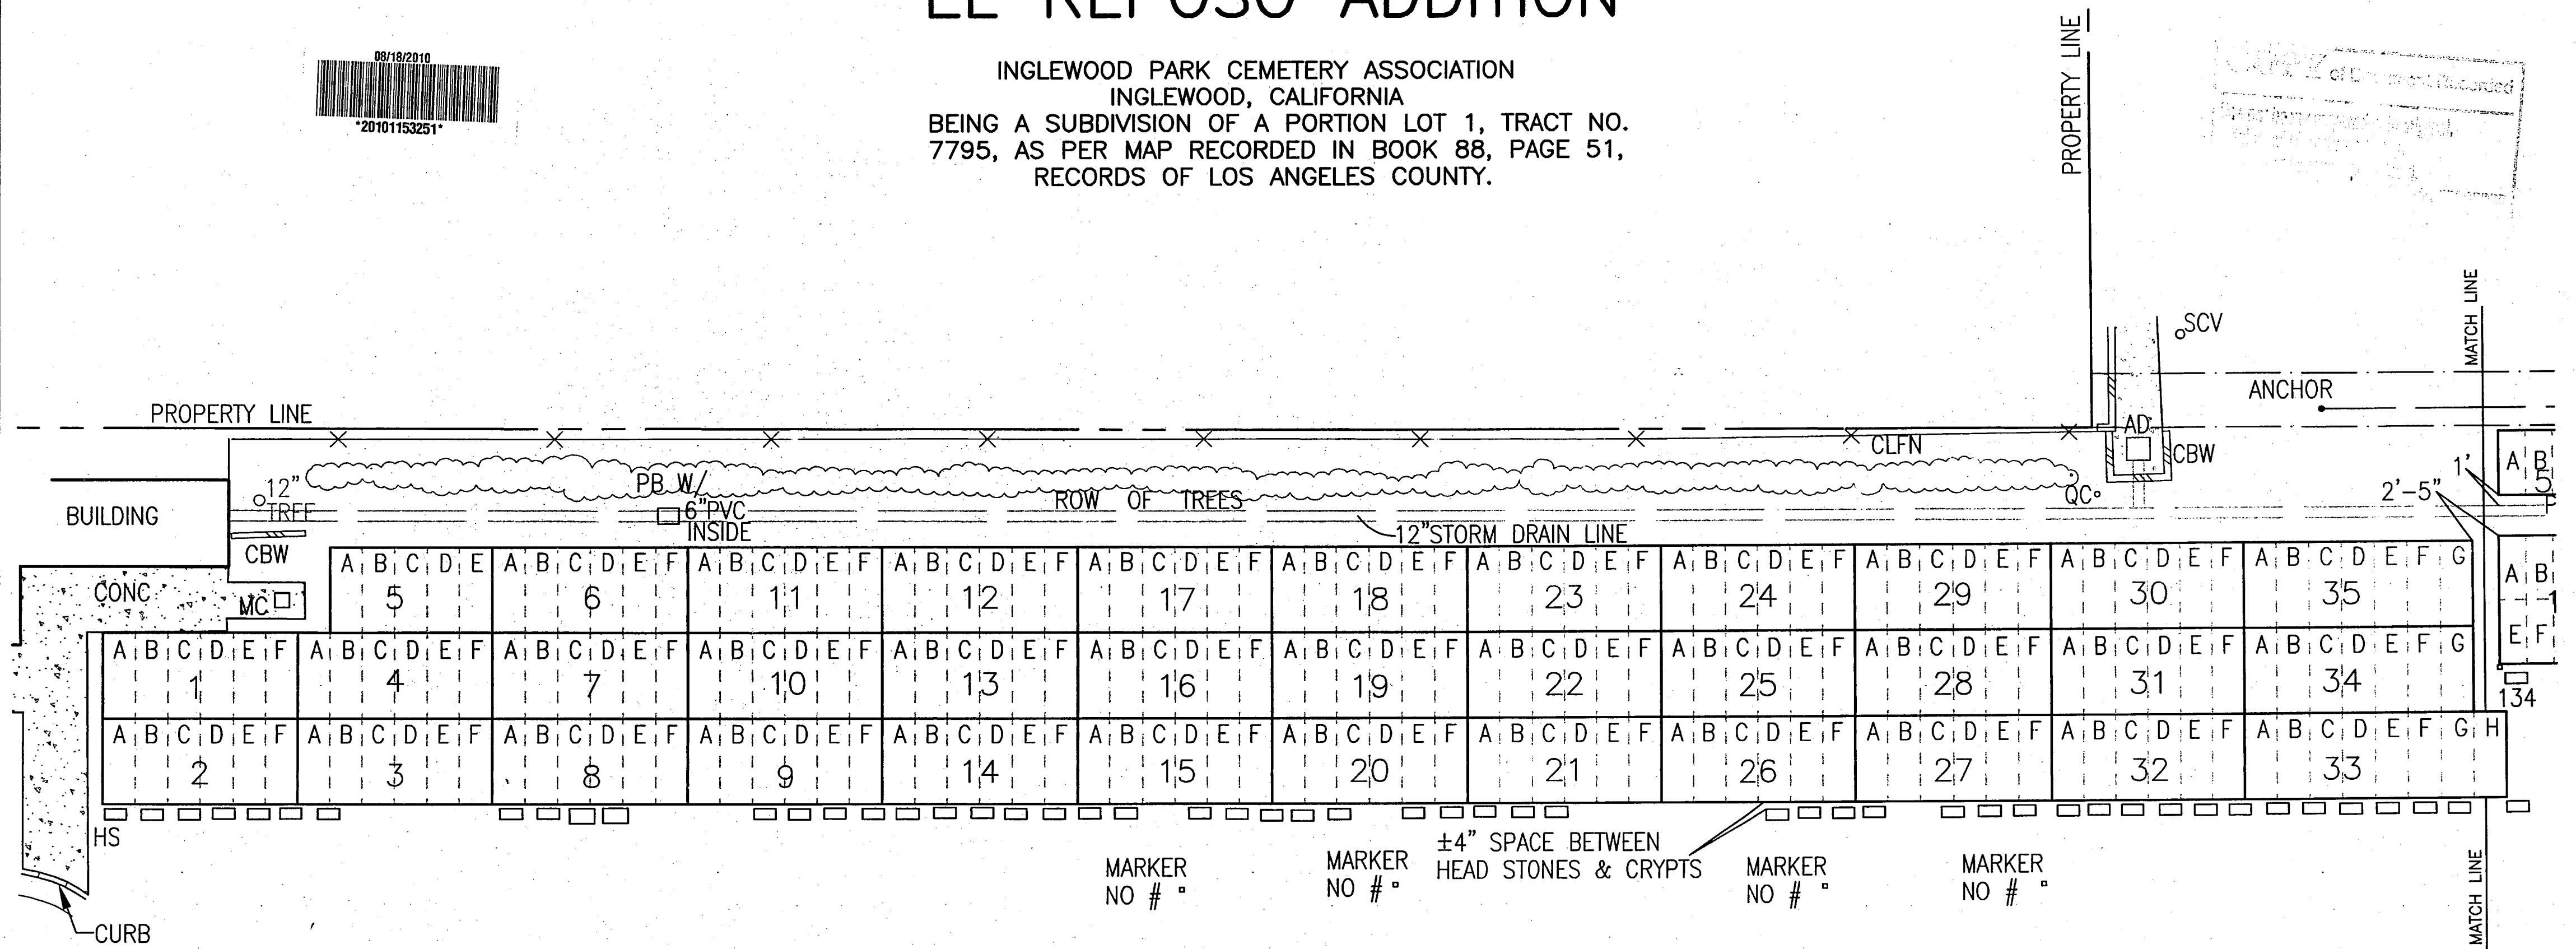

ADULT LAWN CRYPTS PLOT LAYOUT  
 SCALE: 1" = 5'

LEGEND

- AD : AREA DRAIN
- CBW CONCRETE BLOCK WALL
- CLFN CHAINLINK FENCE
- HS HEAD STONE
- MC METAL COVER
- PB PULLBOX
- PP POWER POLE
- QC QUICK COUPLER
- SCV SPRINKLER CONTROL VALVE


THIS MAP IS MADE WITH OUR CONSENT  
 AND IS APPROVED  
 INGLEWOOD PARK CEMETERY

*Daniel L. Villa*  
 EXECUTIVE VICE PRESIDENT - GENERAL MANAGER

*DANIEL L. VILLA*  
 PRINT NAME

*Cheryl D. Lewis 7/19/10*  
 VICE PRESIDENT

*Cheryl D. Lewis*  
 PRINT NAME

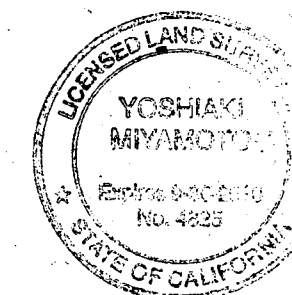

SURVEYED IN APRIL 2010 BY BECKER & MIYAMOTO, INC.  
*Yoshiaki Miyamoto*  
 YOSHIAKI MIYAMOTO, P.L.S. 4825