

51/12

SCALE: 1" = 20'


SHEET 1 OF 1 SHEET

VISTA DEL LAGO

INGLEWOOD PARK CEMETERY ASSOCIATION
INGLEWOOD, CALIFORNIA


BEING A SUBDIVISION OF A PORTION OF LOT 1, TRACT NO. 7795
AS PER MAP RECORDED IN BOOK 88, PAGE 51,
RECORDS OF LOS ANGELES COUNTY

COPY of Document Recorded
Has not been compared with original.
Original will be returned when
processing has been completed.
LOS ANGELES COUNTY REGISTRAR - RECORDER

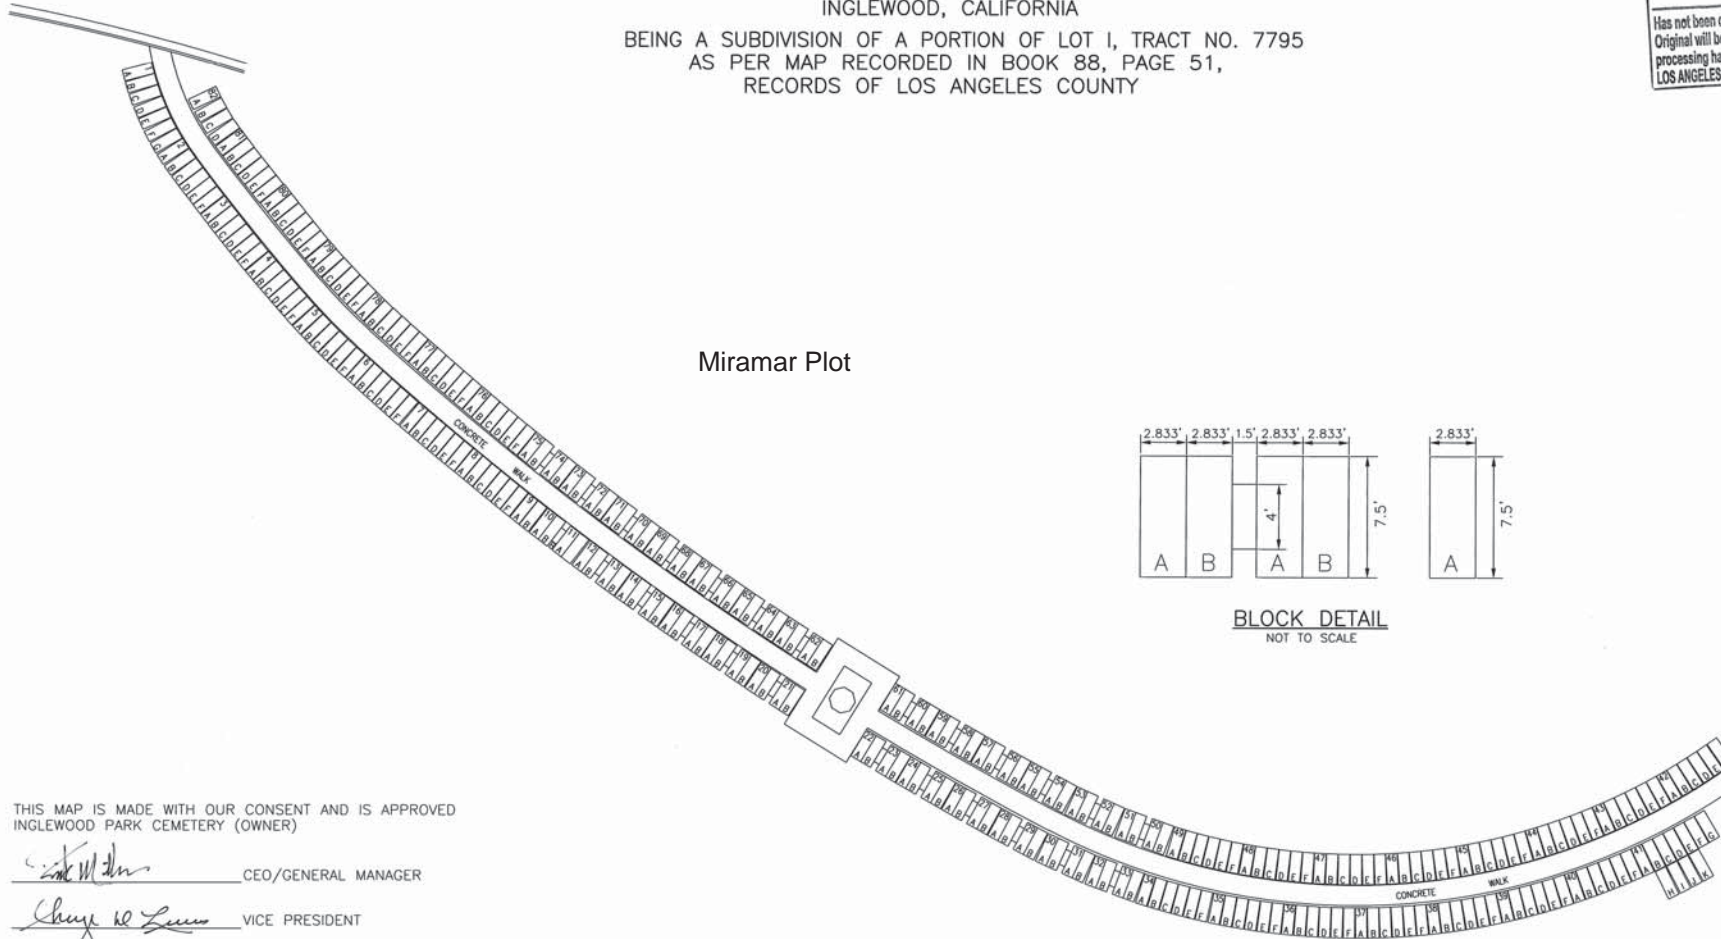

Miramar Plot

Crescent Plot

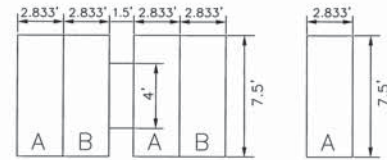

BLOCK DETAIL
NOT TO SCALE

THIS MAP IS MADE WITH OUR CONSENT AND IS APPROVED
INGLEWOOD PARK CEMETERY (OWNER)

[Signature] CEO/GENERAL MANAGER

[Signature] VICE PRESIDENT

SURVEYED IN MAY 2016 BY BECKER & MIYAMOTO, INC.

YOSHIAKI MIYAMOTO, P.L.S. 4825

